


Схема конструктивных и планировочных решений
М 1:1000

Часть 2

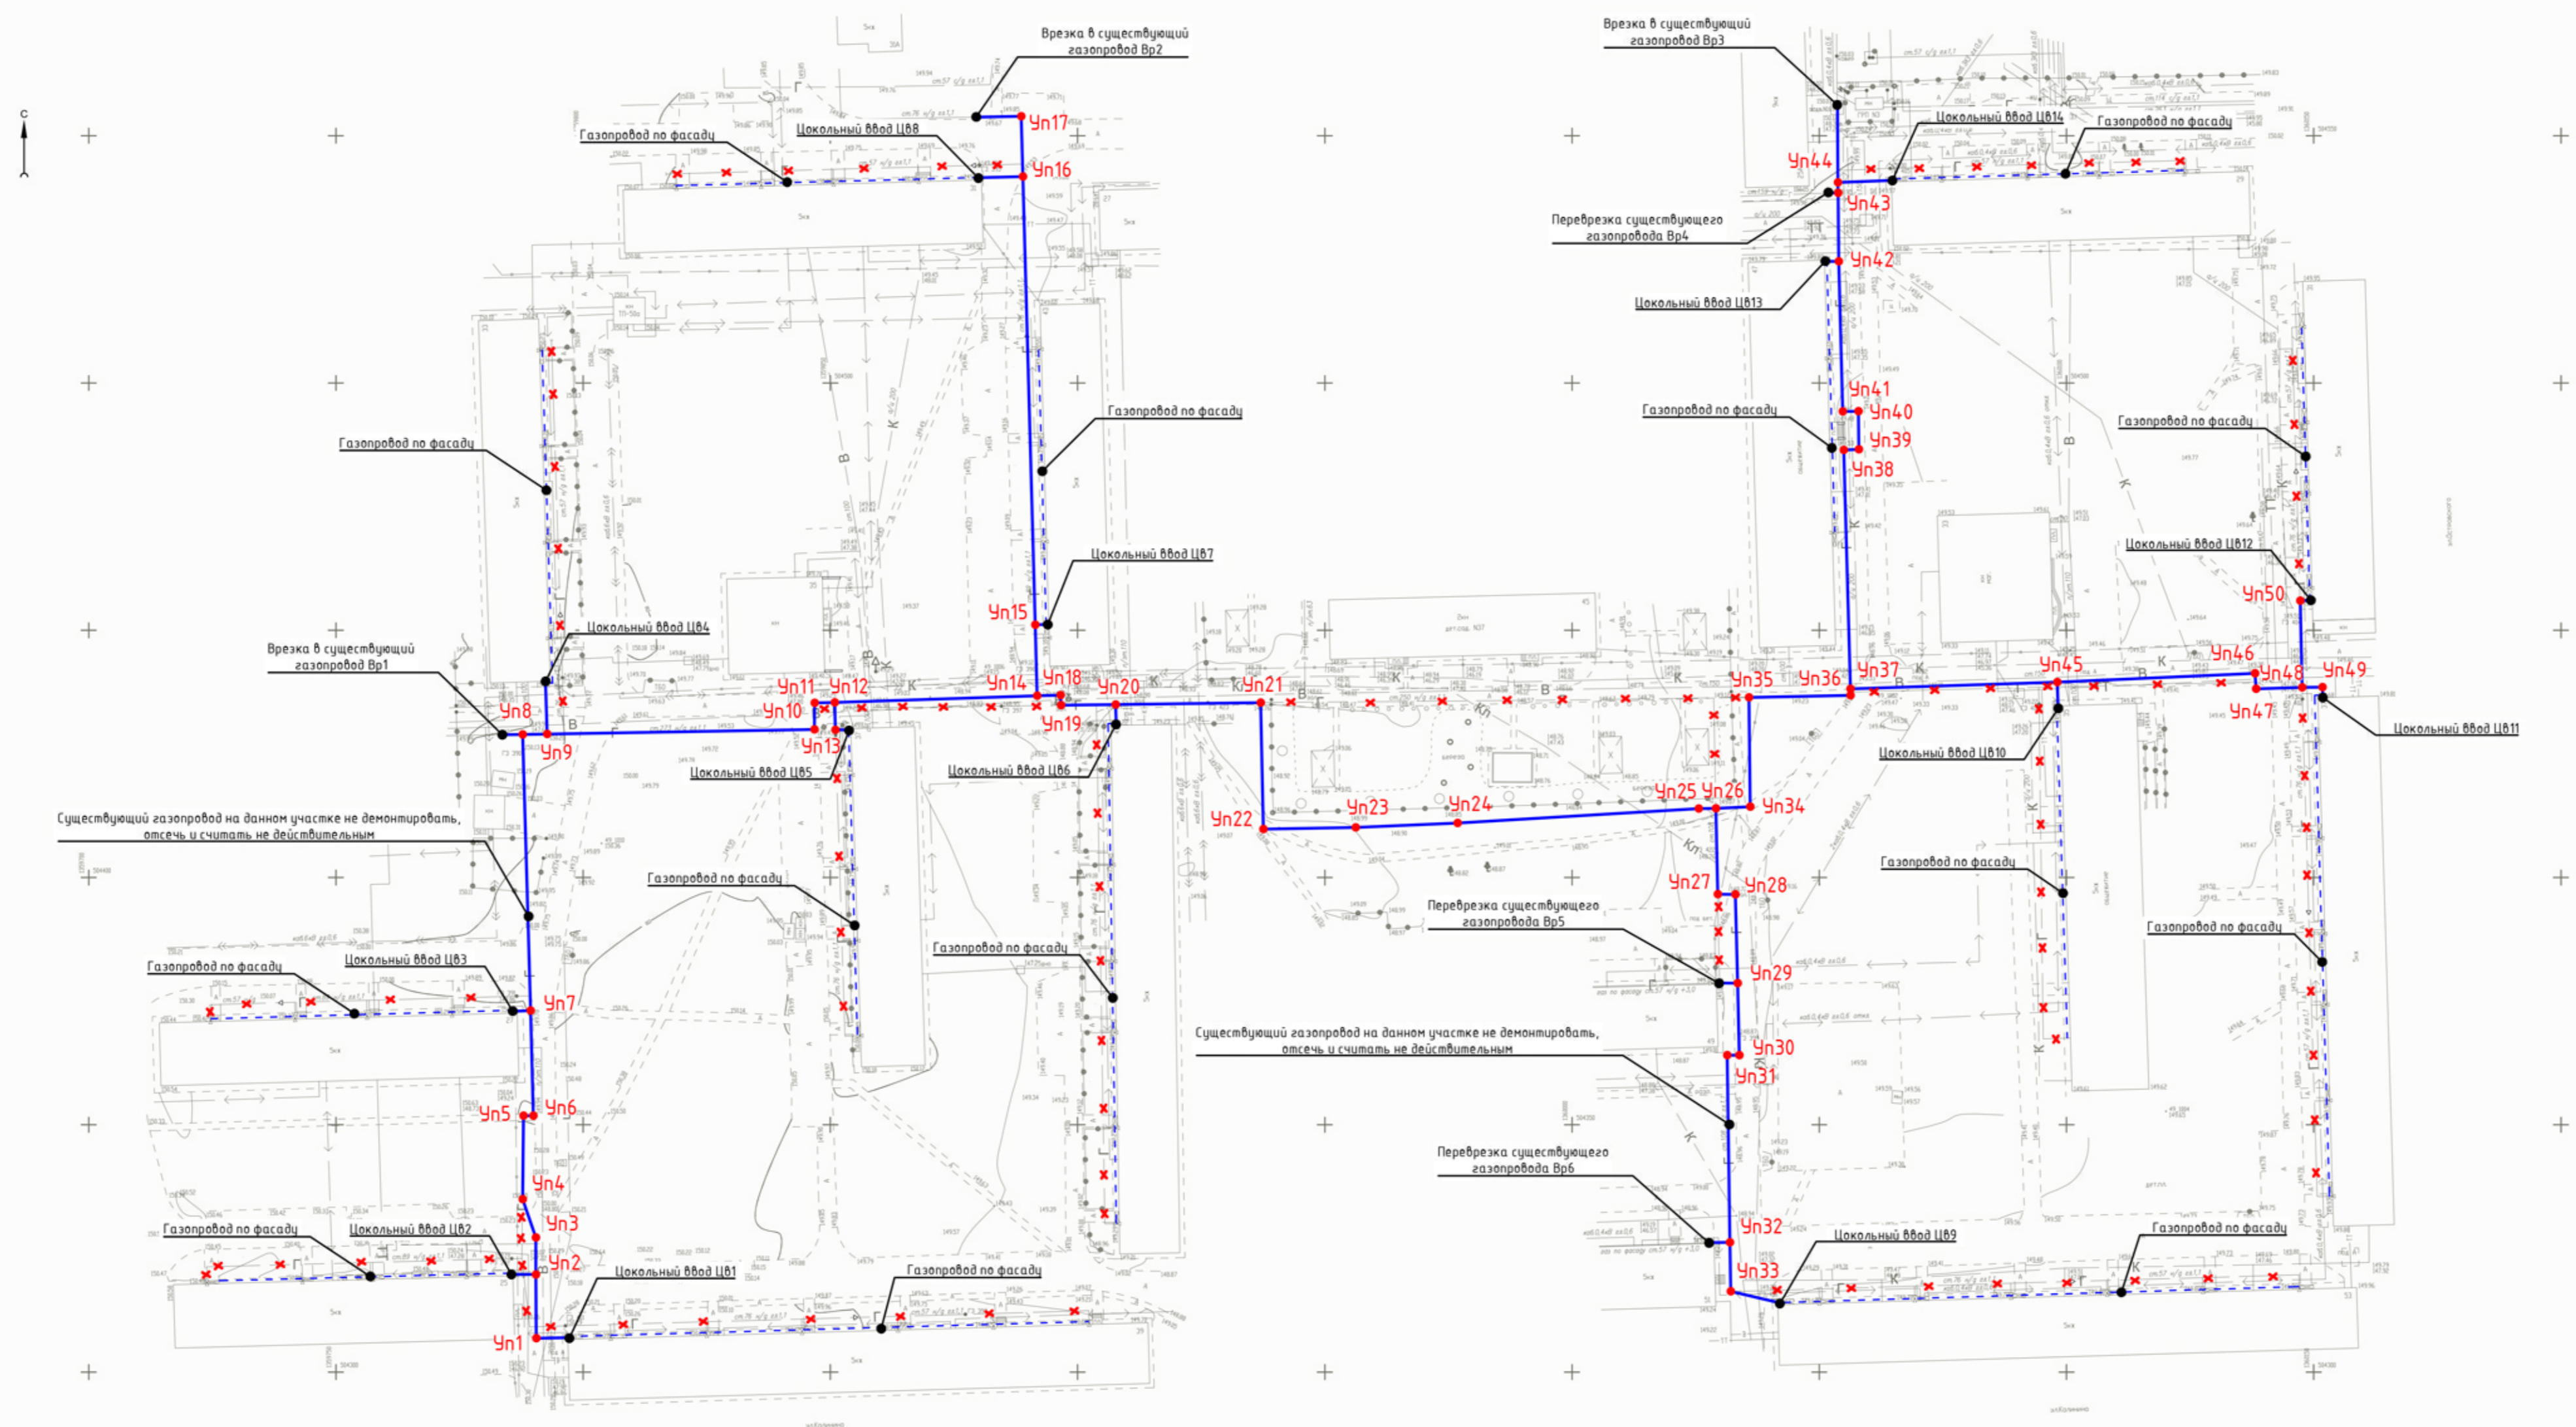

Координаты поворотных точек газопровода

№ п/п	X	Y
Вр1	504428.8704	1359783.8058
Вр2	504553.7662	1359879.4955
Вр3	504556.2862	1360053.6648
Вр4	504538.4254	1360051.9842
Вр5	504378.6547	1360029.8961
Вр6	504326.1716	1360027.9993
Ц01	504306.9465	1359797.2335
Ц02	504319.7473	1359785.6077
Ц03	504372.9638	1359786.1289
Ц04	504439.6216	1359792.3821
Ц05	504429.8953	1359853.8649
Ц06	504431.1061	1359907.7971
Ц07	504451.2008	1359894.0098
Ц08	504541.5166	1359880.1702
Ц09	504313.9940	1360042.0183
Ц10	504434.5022	1360098.2981
Ц11	504436.5891	1360151.8386
Ц12	504456.0528	1360149.4604
Ц13	504524.6049	1360051.2534
Ц14	504540.9976	1360064.9042
Ц1	504306.8246	1359790.5254

Уп2	504319.7044	1359790.4238
Уп3	504327.2186	1359790.4142
Уп4	504334.9331	1359787.7736
Уп5	504351.8182	1359787.9470
Уп6	504351.8429	1359789.9257
Уп7	504373.0921	1359789.3705
Уп8	504428.9316	1359787.7778
Уп9	504429.0254	1359792.7025
Уп10	504429.9381	1359846.7685
Уп11	504435.2985	1359846.7977
Уп12	504435.3916	1359850.8690
Уп13	504429.8525	1359851.0242
Уп14	504436.7577	1359891.8192
Уп15	504451.1040	1359891.4287
Уп16	504541.7548	1359888.9433
Уп17	504553.9217	1359888.5976
Уп18	504436.8789	1359896.5640
Уп19	504434.8672	1359896.6392
Уп20	504434.9873	1359907.6962
Уп21	504435.3759	1359937.0112
Уп22	504409.7834	1359937.5518
Уп23	504410.1319	1359956.2395
Уп24	504411.0027	1359976.8635
Уп25	504413.9359	1360025.6276
Уп26	504413.9866	1360029.0980

Уп27	504396.6243	1360029.4721
Уп28	504396.5901	1360033.0272
Уп29	504378.6357	1360033.4823
Уп30	504364.0827	1360033.8172
Уп31	504364.0627	1360031.3665
Уп32	504326.2270	1360031.9232
Уп33	504316.3307	1360032.0819
Уп34	504414.3025	1360036.0459
Уп35	504436.4231	1360035.7903
Уп36	504436.8238	1360056.3104
Уп37	504438.1455	1360056.2991
Уп38	504486.4650	1360054.9574
Уп39	504486.5912	1360058.0126
Уп40	504494.3023	1360057.9234
Уп41	504494.2420	1360054.7358
Уп42	504524.6142	1360053.9276
Уп43	504538.4456	1360053.7932
Уп44	504540.5699	1360053.7754
Уп45	504439.5138	1360098.1436
Уп46	504441.2645	1360138.1196
Уп47	504438.1710	1360138.3328
Уп48	504438.4492	1360147.6503
Уп49	504438.4896	1360151.7779
Уп50	504455.9851	1360147.2847

Условные обозначения:

- демонтаж газопровода
- проектируемый газопровод
- угол поворота газопровода