


Схема конструктивных и планировочных решений  
М 1:1000

Часть 2

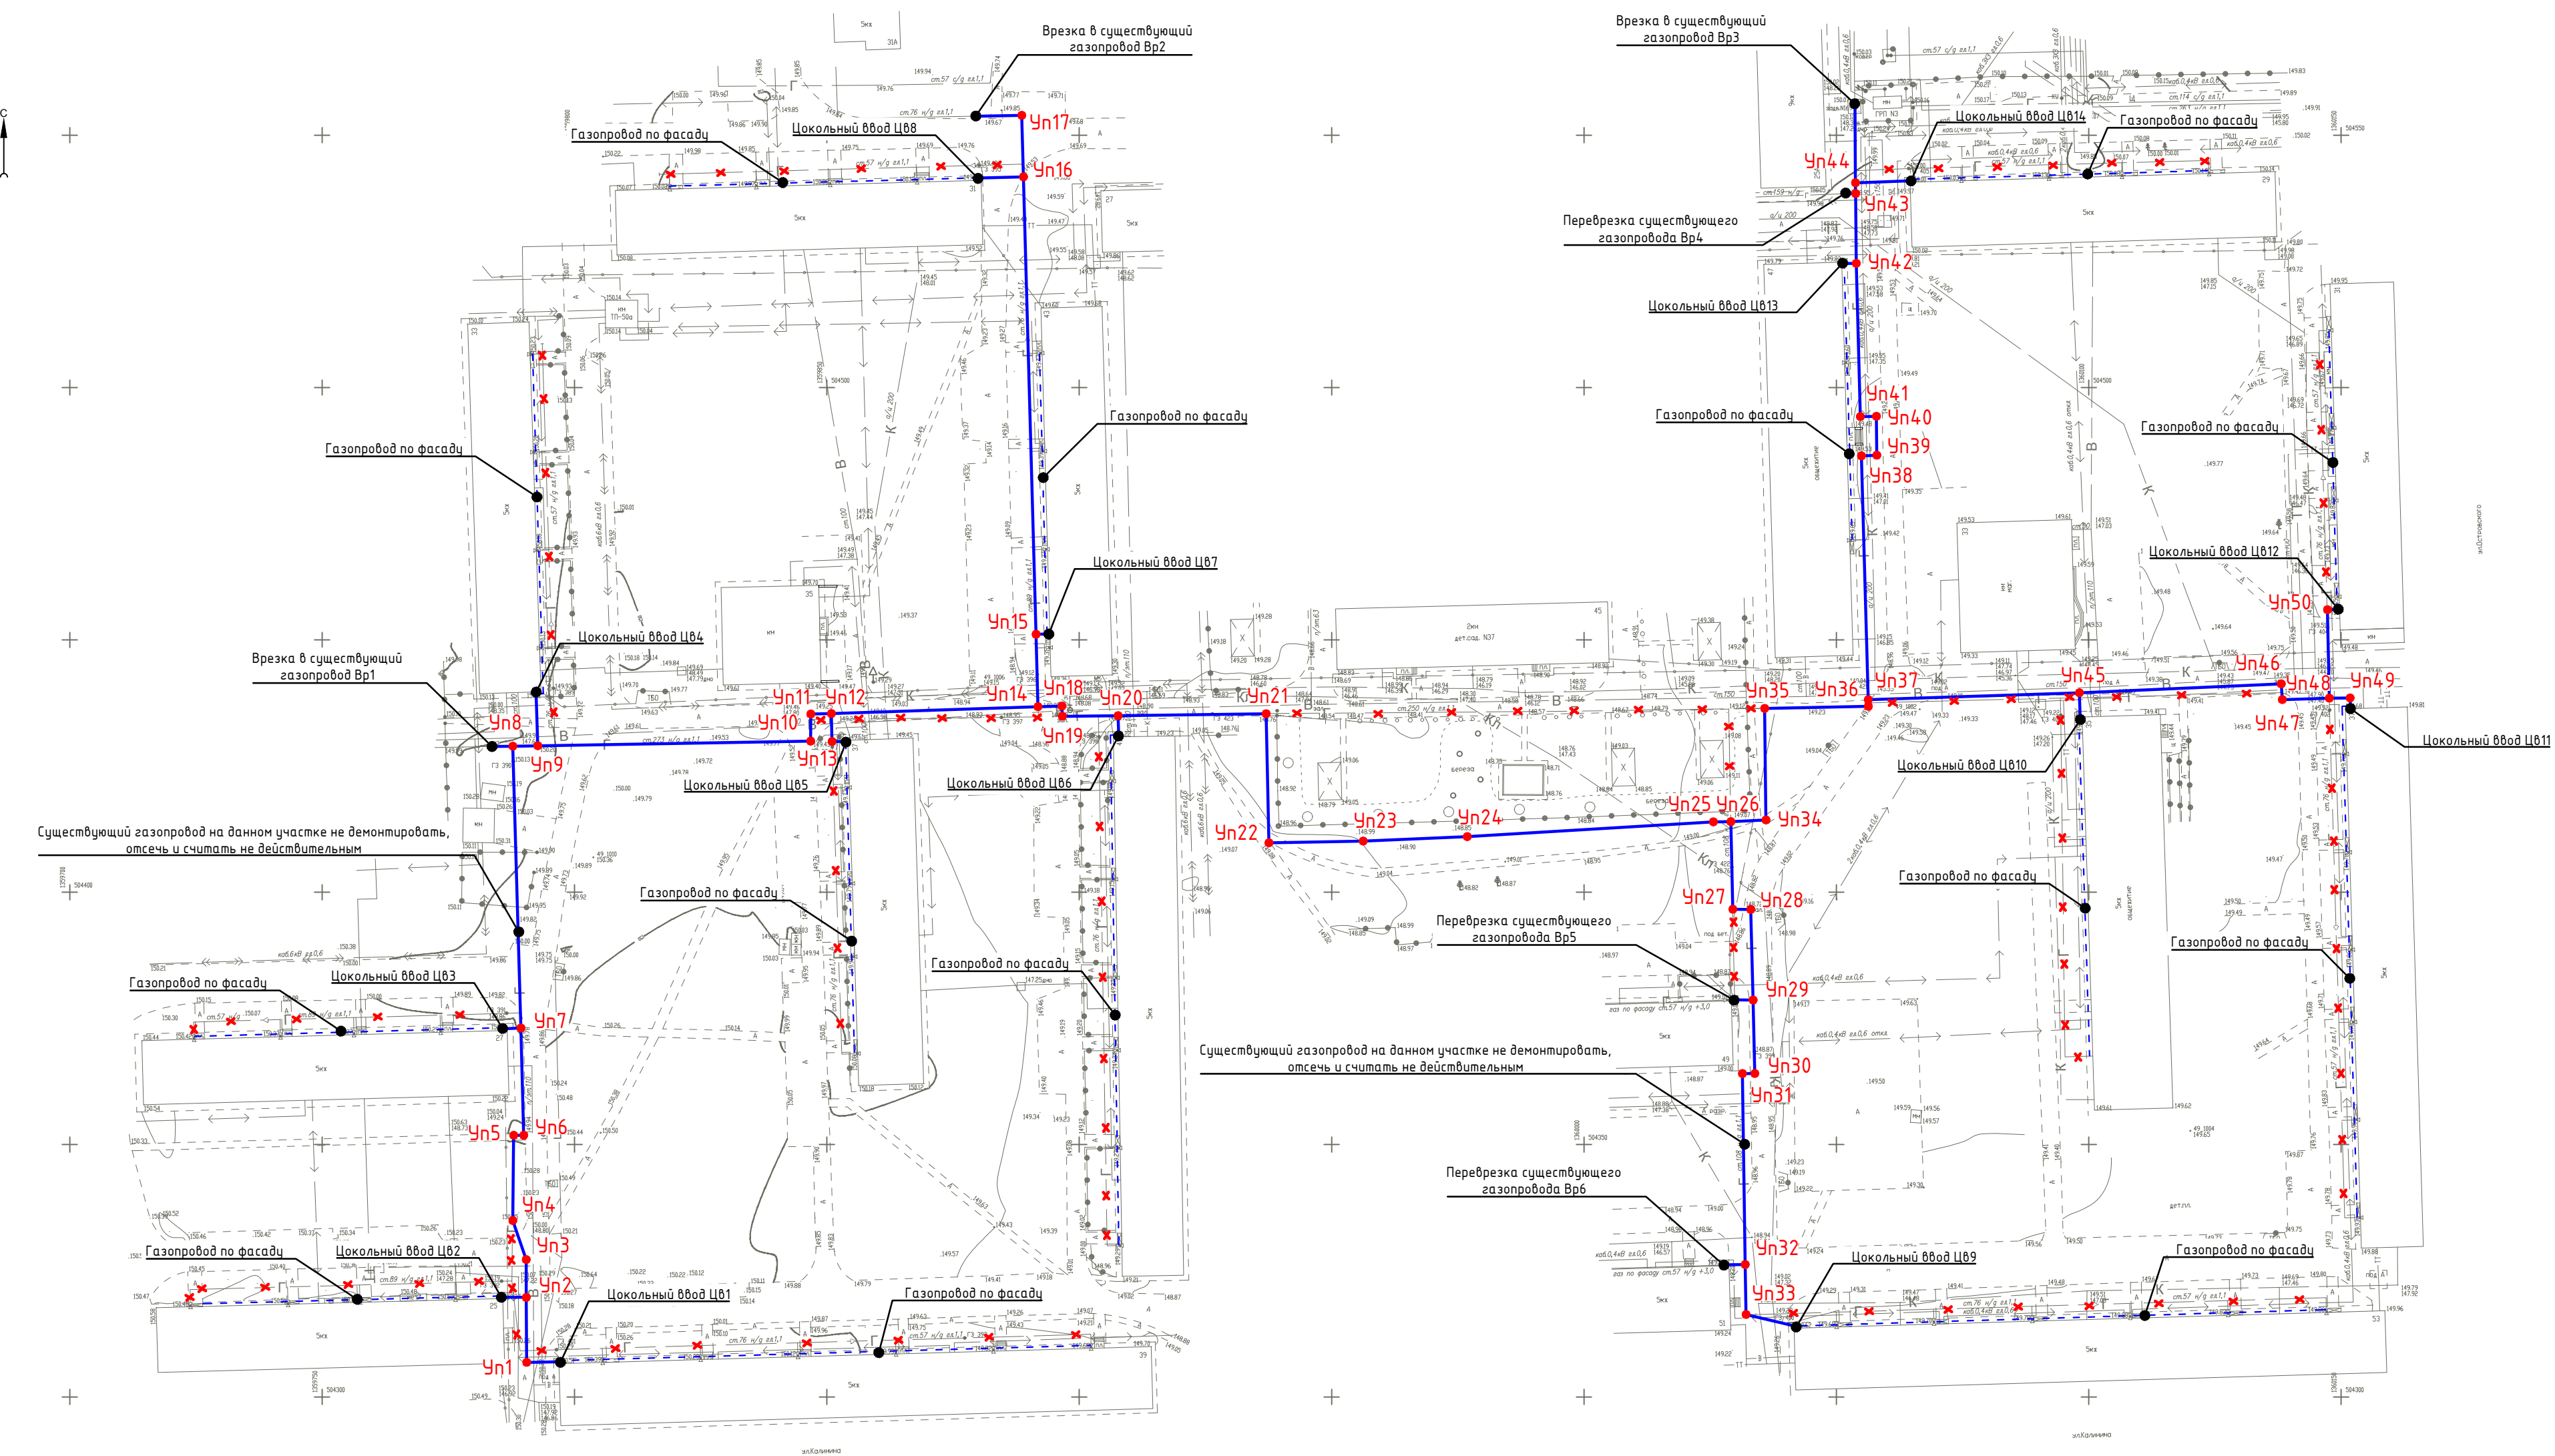

| Координаты поворотных точек газопровода |             |              |
|-----------------------------------------|-------------|--------------|
| № п/п                                   | X           | Y            |
| Вр1                                     | 504428.8704 | 1359783.8058 |
| Вр2                                     | 504553.7662 | 1359879.4955 |
| Вр3                                     | 504556.2862 | 1360053.6648 |
| Вр4                                     | 504538.4254 | 1360051.9842 |
| Вр5                                     | 504378.6547 | 1360029.8961 |
| Вр6                                     | 504326.1716 | 1360027.9993 |
| Ц01                                     | 504306.9465 | 1359797.2335 |
| Ц02                                     | 504319.7473 | 1359785.6077 |
| Ц03                                     | 504372.9638 | 1359786.1289 |
| Ц04                                     | 504439.6216 | 1359792.3821 |
| Ц05                                     | 504429.8953 | 1359853.8649 |
| Ц06                                     | 504431.1061 | 1359907.7971 |
| Ц07                                     | 504451.2008 | 1359894.0098 |
| Ц08                                     | 504541.5166 | 1359880.1702 |
| Ц09                                     | 504313.9940 | 1360042.0183 |
| Ц010                                    | 504434.5022 | 1360098.2981 |
| Ц011                                    | 504436.5891 | 1360151.8386 |
| Ц012                                    | 504456.0528 | 1360149.4604 |
| Ц013                                    | 504524.6049 | 1360051.2534 |
| Ц014                                    | 504540.9976 | 1360064.9042 |
| Угн1                                    | 504306.8246 | 1359790.5254 |

|       |             |              |
|-------|-------------|--------------|
| Угн2  | 504319.7044 | 1359790.4238 |
| Угн3  | 504327.2186 | 1359790.4142 |
| Угн4  | 504334.9331 | 1359787.7736 |
| Угн5  | 504351.8182 | 1359787.9470 |
| Угн6  | 504351.8429 | 1359789.9257 |
| Угн7  | 504373.0921 | 1359789.3705 |
| Угн8  | 504428.9316 | 1359787.7778 |
| Угн9  | 504429.0254 | 1359792.7025 |
| Угн10 | 504429.9381 | 1359846.7685 |
| Угн11 | 504435.2985 | 1359846.7977 |
| Угн12 | 504435.3916 | 1359850.8690 |
| Угн13 | 504429.8525 | 1359851.0242 |
| Угн14 | 504436.7577 | 1359891.8192 |
| Угн15 | 504451.1040 | 1359891.4287 |
| Угн16 | 504541.7548 | 1359888.9433 |
| Угн17 | 504553.9217 | 1359888.5976 |
| Угн18 | 504436.8789 | 1359896.5640 |
| Угн19 | 504434.8672 | 1359896.6392 |
| Угн20 | 504434.9873 | 1359907.6962 |
| Угн21 | 504435.3759 | 1359937.0112 |
| Угн22 | 504409.7834 | 1359937.5518 |
| Угн23 | 504410.1319 | 1359956.2395 |
| Угн24 | 504411.0027 | 1359976.8635 |
| Угн25 | 504413.9359 | 1360025.6276 |
| Угн26 | 504413.9866 | 1360029.0980 |

|       |             |              |
|-------|-------------|--------------|
| Угн27 | 504396.6243 | 1360029.4721 |
| Угн28 | 504396.5901 | 1360033.0272 |
| Угн29 | 504378.6357 | 1360033.4823 |
| Угн30 | 504364.0827 | 1360033.8172 |
| Угн31 | 504364.0627 | 1360031.3665 |
| Угн32 | 504326.2270 | 1360031.9232 |
| Угн33 | 504316.3307 | 1360032.0819 |
| Угн34 | 504414.3025 | 1360036.0459 |
| Угн35 | 504436.4231 | 1360035.7903 |
| Угн36 | 504436.8238 | 1360056.3104 |
| Угн37 | 504438.1455 | 1360056.2991 |
| Угн38 | 504486.4650 | 1360054.9574 |
| Угн39 | 504486.5912 | 1360058.0126 |
| Угн40 | 504494.3023 | 1360057.9234 |
| Угн41 | 504494.2420 | 1360054.7358 |
| Угн42 | 504524.6142 | 1360053.9276 |
| Угн43 | 504538.4456 | 1360053.7932 |
| Угн44 | 504540.5699 | 1360053.7754 |
| Угн45 | 504439.5138 | 1360098.1436 |
| Угн46 | 504441.2645 | 1360138.1196 |
| Угн47 | 504438.1710 | 1360138.3328 |
| Угн48 | 504438.4492 | 1360147.6503 |
| Угн49 | 504438.4896 | 1360151.7779 |
| Угн50 | 504455.9851 | 1360147.2847 |

Условные обозначения:

- демонтаж газопровода
- проектируемый газопровод
- угол поворота газопровода